



NOTE THIS CONFIGURATION IS FOR WHEN THERE ARE FUTURE SECTIONS OF A SUBDIVISION PLANNED. FOR CUL-DE-SACS SEE W-22A.

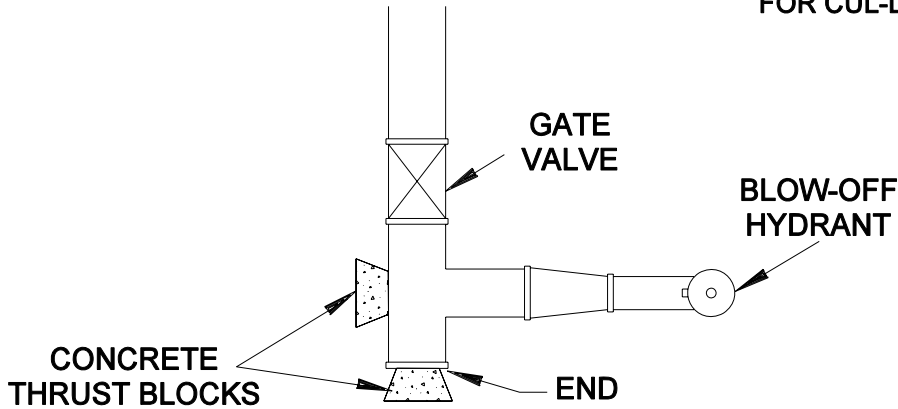

PLAN

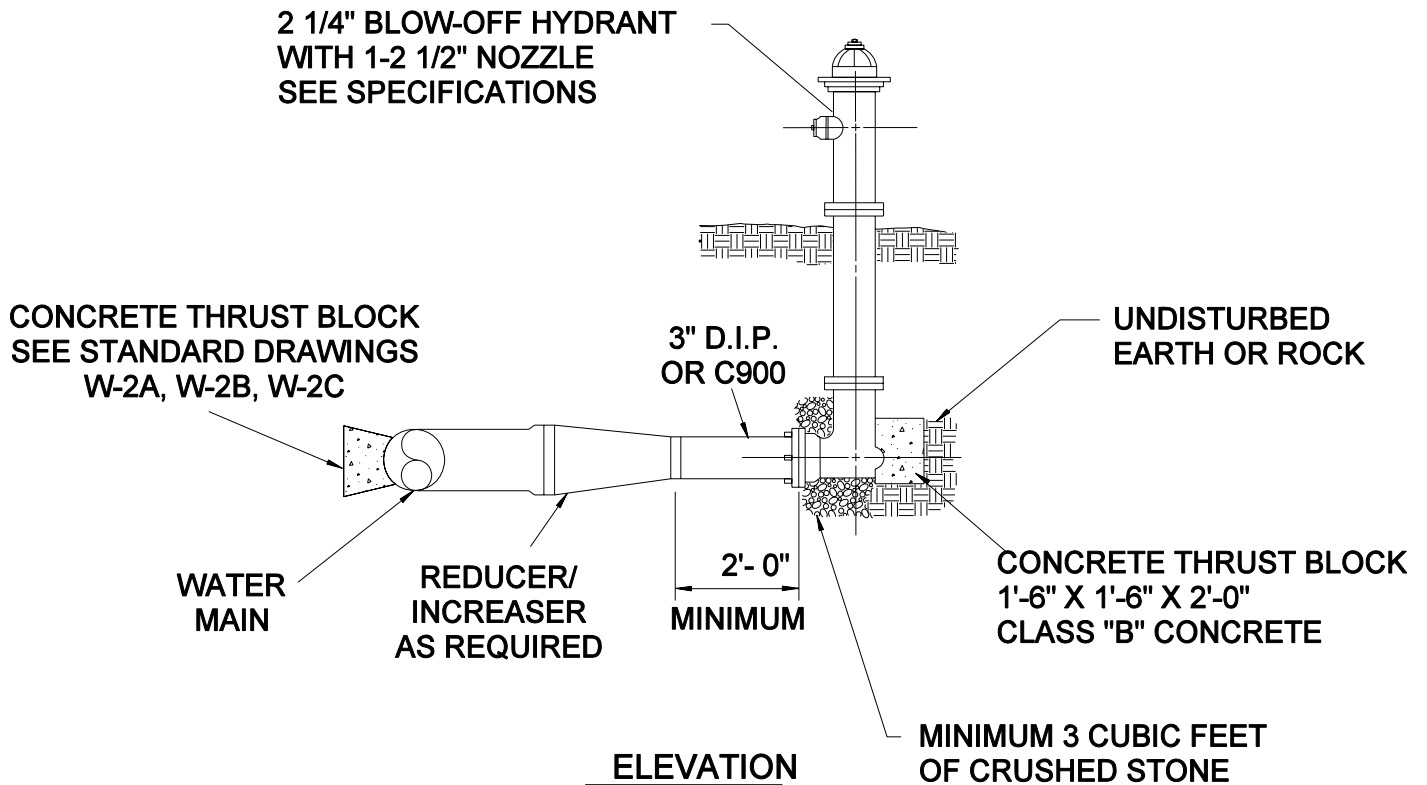

ELEVATION

DRAWING NOT TO SCALE

FEBRUARY 1, 1999

DRAWN BY: E.A.M.V.
 APPROVED BY: K.N.H.
 DATE REVISED: 3/5/02 KMC

**POST TYPE
 BLOW-OFF HYDRANT**

STANDARD
 DRAWING NO.

W - 22

MURFREESBORO WATER & SEWER DEPARTMENT